



ELEVATION LOCATIONS

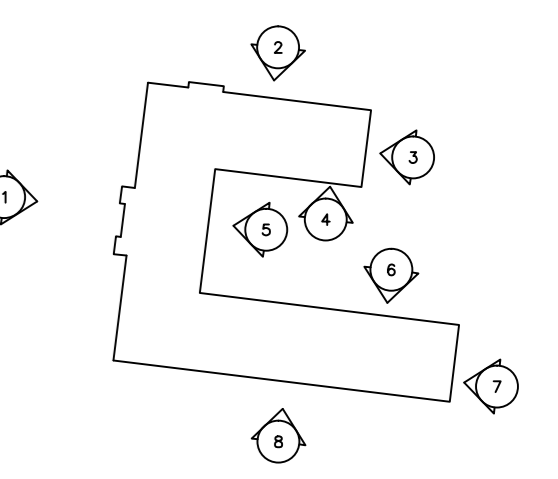


LEGEND

- Brickwork
- CERAMIC
- CHIMNEYS
- CONCRETE
- DoorS
- DRAINAGE
- ELECTRICAL
- GAS PIPES
- GLAZING
- GROUND
- METALWORK
- PIPES
- PROFILE
- RENDER
- ROOF
- SIGNAGE
- STONEWORK
- TIMBER
- UPVC
- Vent PIPES
- VentS

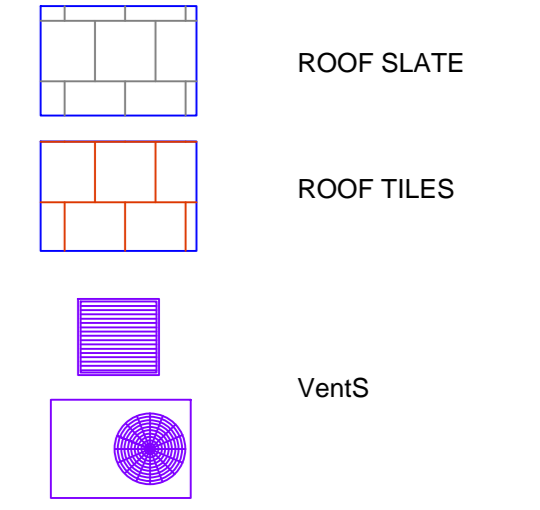

Elevation 01

Elevation 1	Height:	Length:
FFW01	1.678m	5.533m
GFW01	1.661m	1.278m
GFW02	2.322m	1.283m
GFW03	1.661m	1.268m
FFW02	1.677m	6.756m
GFW04	1.661m	1.283m
GFW05	2.336m	2.422m
GFW06	1.655m	1.283m
FFW03	1.699m	5.551m
GFW07	1.661m	1.268m
GFW08	2.322m	1.283m
GFW09	1.661m	1.268m
GFW10	6.313m	1.354m
GFW11	6.570m	5.889m
GFW12	6.298m	1.354m
FFW04	1.712m	5.466m
GFW13	1.661m	1.268m
GFW14	2.322m	1.283m
GFW15	1.661m	1.268m
FFW05	1.709m	6.739m
GFW16	1.661m	1.283m
GFW17	2.336m	2.422m
GFW18	1.661m	1.283m
FFW06	1.756m	5.561m
GFW19	1.661m	1.268m
GFW20	2.322m	1.283m
GFW21	1.661m	1.268m
GFD01	2.150m	1.852m

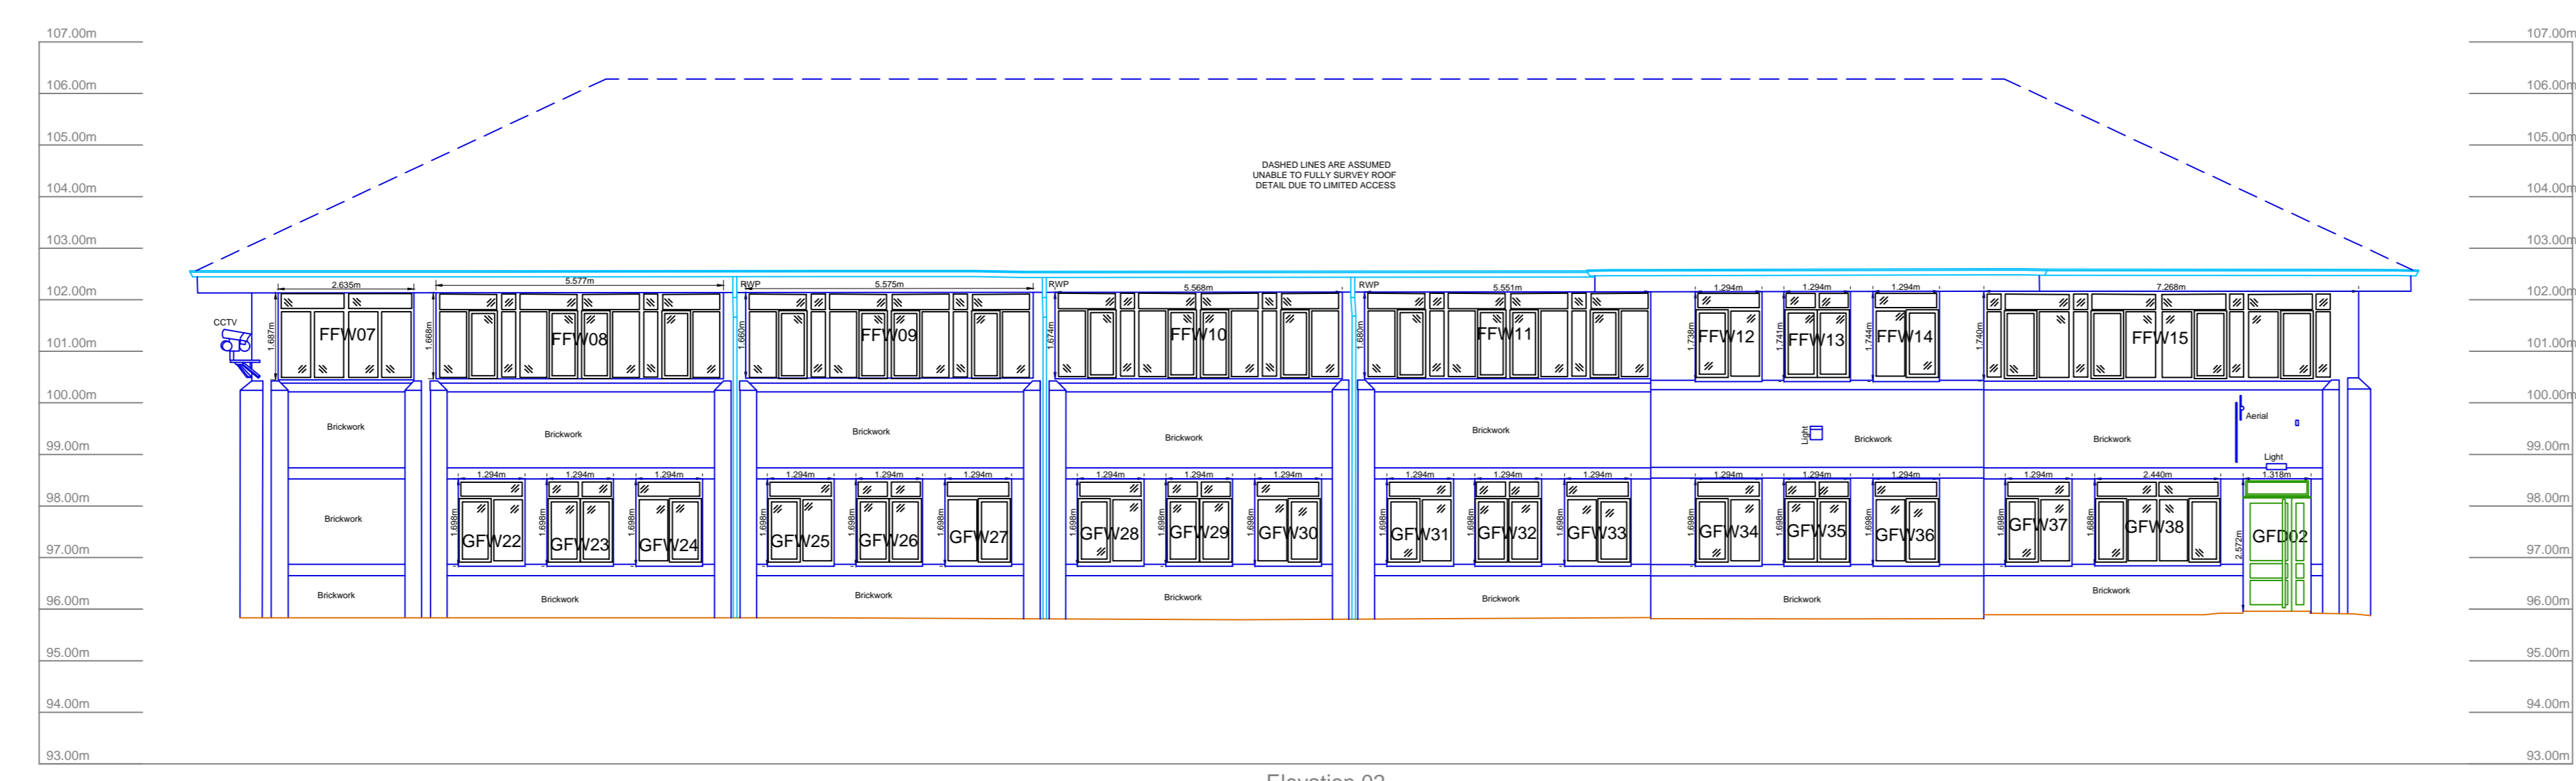

Elevation 02

Elevation 2	Height:	Length:
GFW22	1.698m	1.294m
GFW23	1.698m	1.294m
GFW24	1.698m	1.294m
GFW25	1.698m	1.294m
GFW26	1.698m	1.294m
GFW27	1.698m	1.294m
GFW28	1.698m	1.294m
GFW29	1.698m	1.294m
GFW30	1.698m	1.294m
GFW31	1.698m	1.294m
GFW32	1.698m	1.294m
GFW33	1.698m	1.294m
GFW34	1.698m	1.294m
GFW35	1.698m	1.294m
GFW36	1.698m	1.294m
GFW37	1.698m	1.294m
GFW38	1.688m	2.440m
GFD02	2.572m	1.318m
FFW07	1.687m	2.635m
FFW08	1.668m	5.577m
FFW09	1.660m	5.575m
FFW10	1.674m	5.568m
FFW11	1.680m	5.551m
FFW12	1.738m	1.294m
FFW13	1.741m	1.294m
FFW14	1.744m	1.294m
FFW15	1.740m	7.268m

REV	ELEVATIONS AND DATUM REVISED	NC	10/11
REV	DETAILS	BY	DATE

GRID DATA: BASED UPON TOPOGRAPHICAL SURVEY

CLIENT: SEDDON CONSTRUCTION LTD
 PLODDER LANE
 EDGEFOLD
 BOLTON, BL4 0NN


PROJECT TITLE: LINLEY POINT
 ALSAGER

DRAWING TITLE: BUILDING ELEVATION SURVEY
 ELEVATIONS 01 & 02

SURVEYED BY: SLS	DRAWN BY: NC	APPROVED BY: GJ
------------------	--------------	-----------------


SCALE: 1:100 B AD SURVEY DATE: 10/2018
 DRAWING NUMBER: 1000_E Rev A
 SHEET NUMBER: 1 of 4 AG REV: A

Elevation 3	Height:	Length:
GFW39	1.643m	1.306m
GFW40	1.649m	2.441m
GFW41	1.643m	1.306m
GFD03	4.492m	1.574m
FFW16	1.702m	6.758m
FFW17	1.684m	5.533m

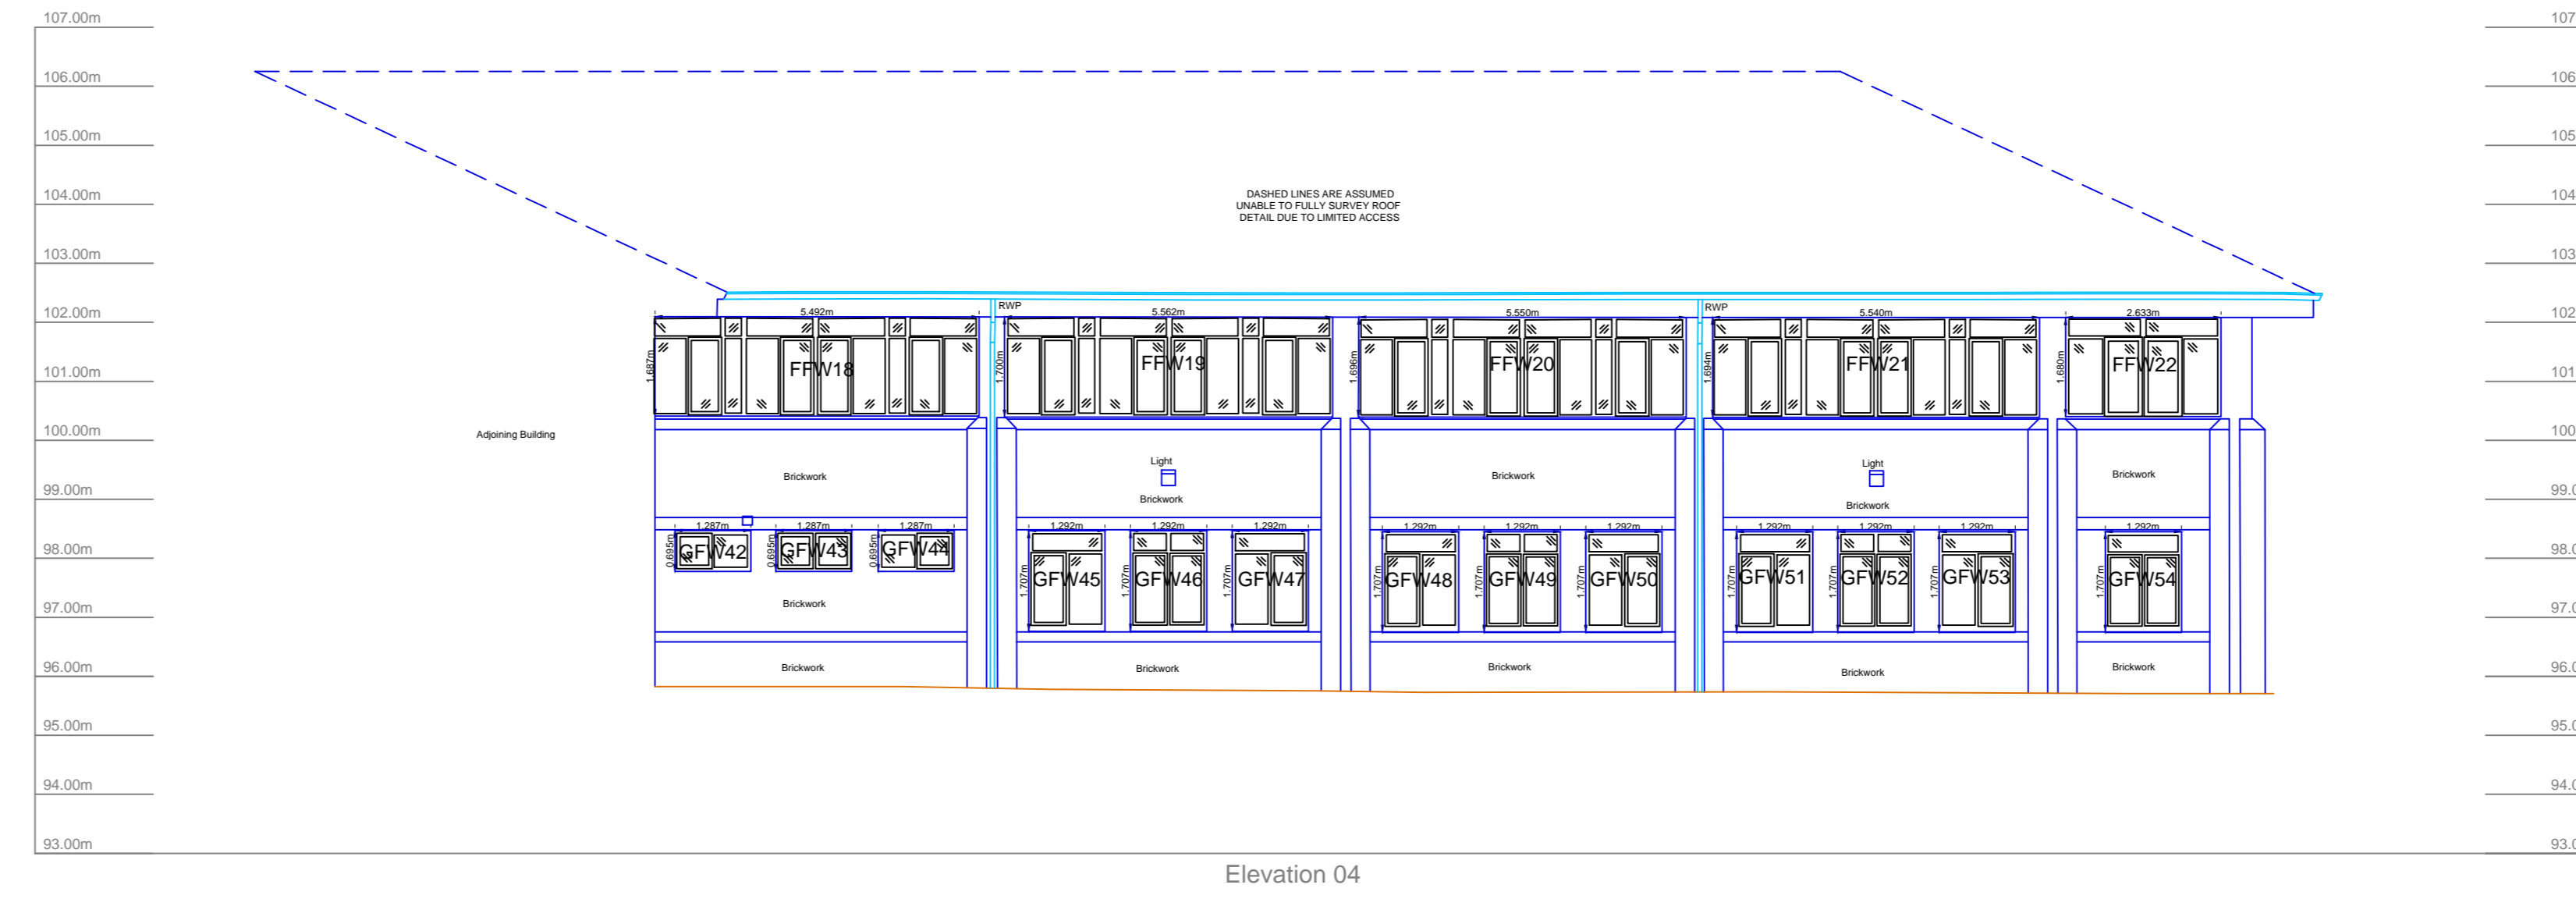



Elevation 4	Height:	Length:
GFW42	0.695m	1.287m
GFW43	0.695m	1.287m
GFW44	0.695m	1.287m
GFW45	1.707m	1.292m
GFW46	1.707m	1.292m
GFW47	1.707m	1.292m
GFW48	1.707m	1.292m
GFW49	1.707m	1.292m
GFW50	1.707m	1.292m
GFW51	1.707m	1.292m
GFW52	1.707m	1.292m
GFW53	1.707m	1.292m
GFW54	1.707m	1.292m
FFW18	1.687m	5.492m
FFW19	1.700m	5.562m
FFW20	1.696m	5.550m
FFW21	1.694m	5.540m
FFW22	1.680m	2.633m

ELEVATION LOCATIONS

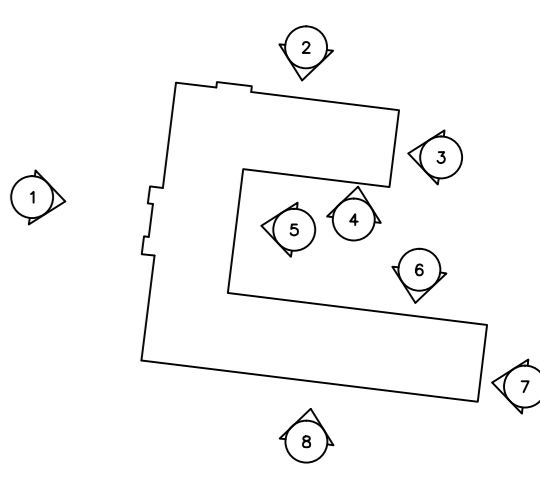

LEGEND

- Brickwork
- CERAMIC
- CHIMNEYS
- CONCRETE
- DoorS
- DRAINAGE
- ELECTRICAL
- GAS PIPES
- GLAZING
- GROUND
- METALWORK
- PIPES
- PROFILE
- RENDER
- ROOF
- SIGNAGE
- STONEWORK
- TIMBER
- UPVC
- Vent PIPES
- VentS

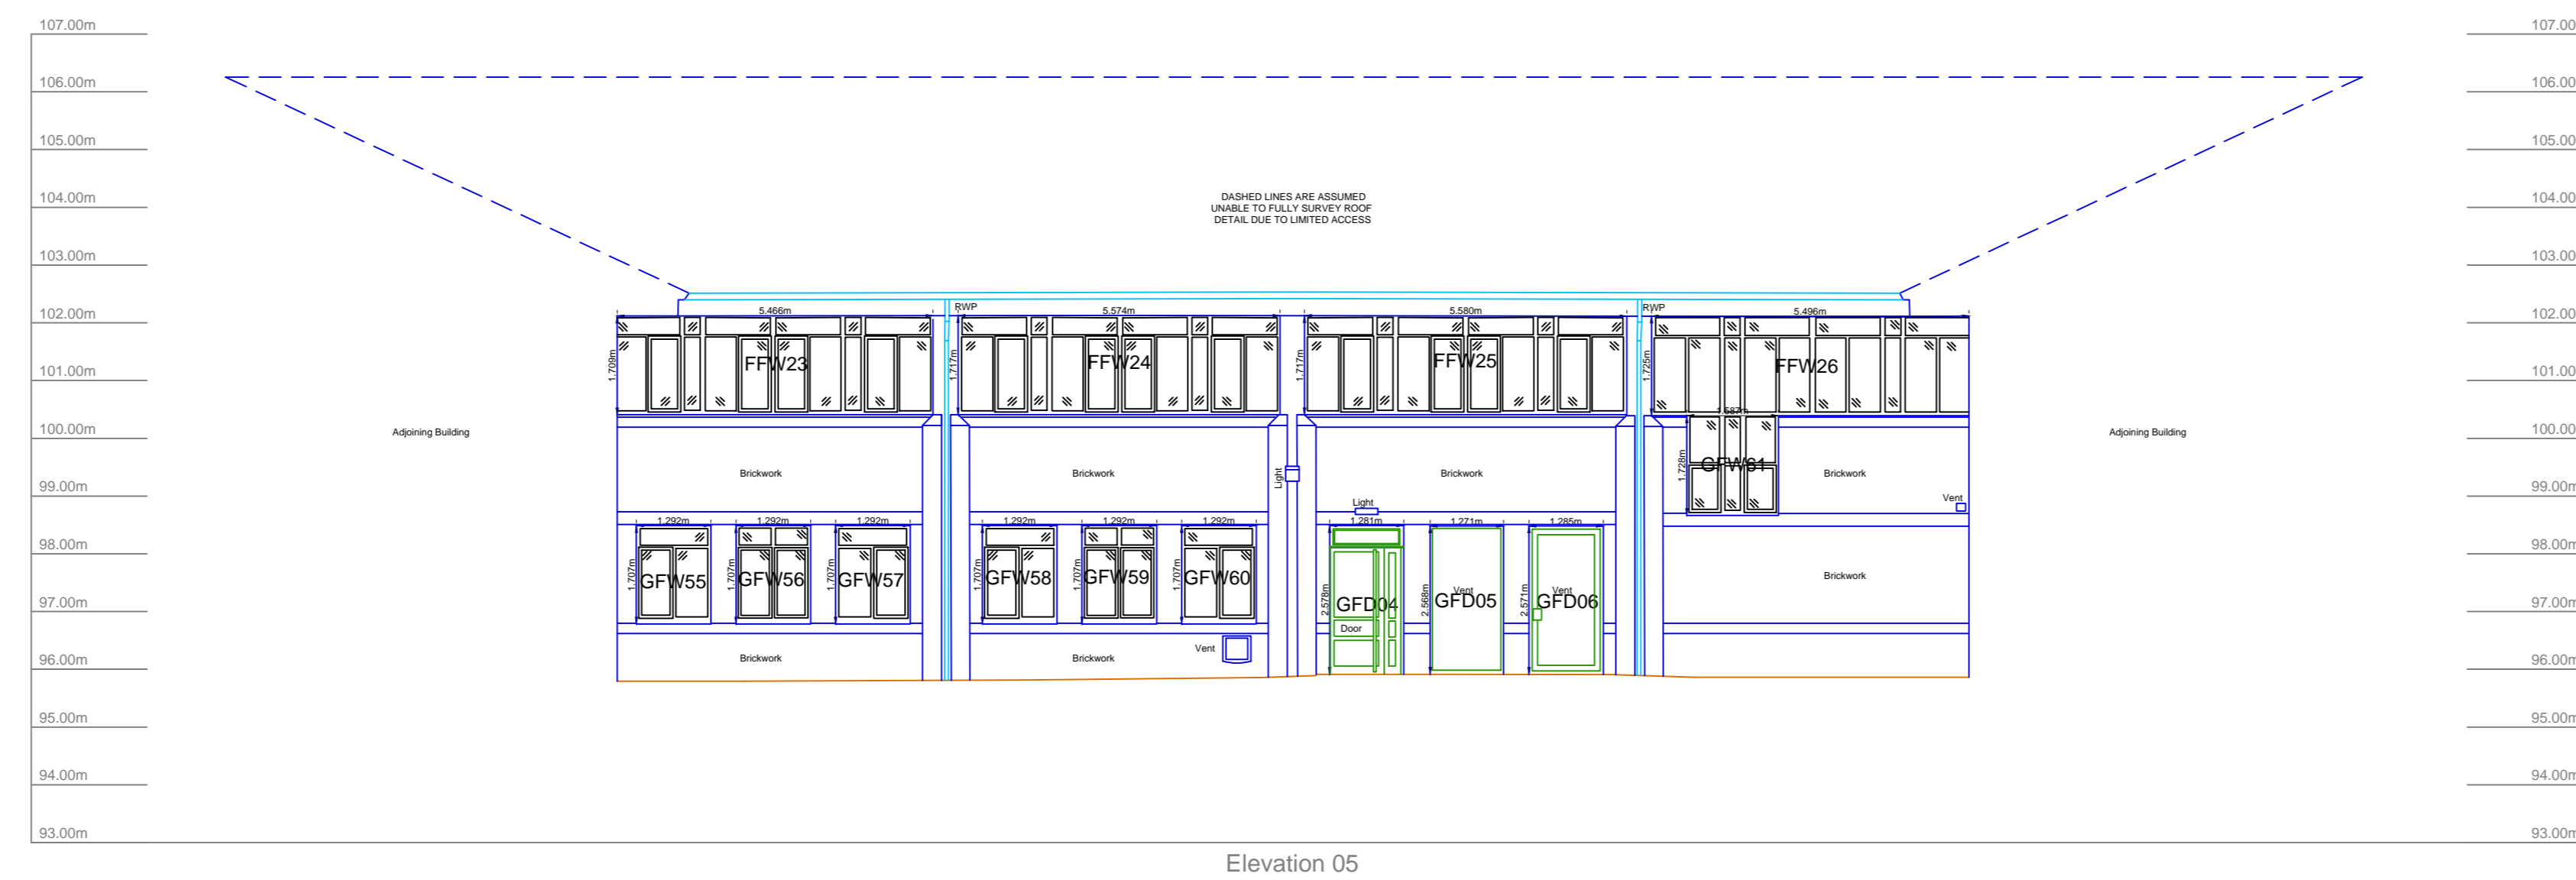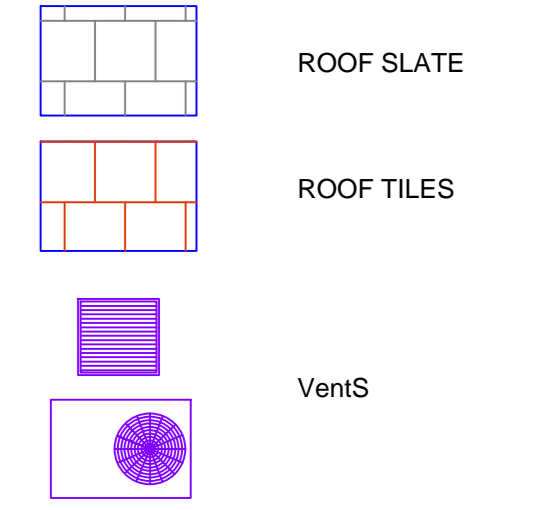

Elevation 5	Height:	Length:
GFW55	1.707m	1.292m
GFW56	1.707m	1.292m
GFW57	1.707m	1.292m
GFW58	1.707m	1.292m
GFW59	1.707m	1.292m
GFW60	1.707m	1.292m
GFW61	1.728m	1.587m
GFD04	2.578m	1.281m
GFD05	2.568m	1.281m
GFD06	2.571m	1.285m
FFW23	1.709m	5.466m
FFW24	1.717m	5.574m
FFW25	1.717m	5.580m
FFW26	1.725m	5.496m

A ELEVATIONS AND DATUM REVISION NC 10/18

REV DETAILS BY DATE

GRID DATA BASED UPON TOPOGRAPHICAL SURVEY



CLIENT: SEDDON CONSTRUCTION LTD
PLODDER LANE
EDGEFOLD
BOLTON, BL4 0NN

PROJECT TITLE: LINLEY POINT
ALSAGER


DRAWING TITLE: BUILDING ELEVATION SURVEY
ELEVATIONS 03, 04 & 05

SURVEYED BY: SLS DRAWN BY: NC SURVEY DATE: GJ

SCALE: 1:100 B AD SURVEY DATE: 10/2018

DRAWING NUMBER: 1000_E Rev A


SHEET NUMBER: 2 of 4 NO REV: A

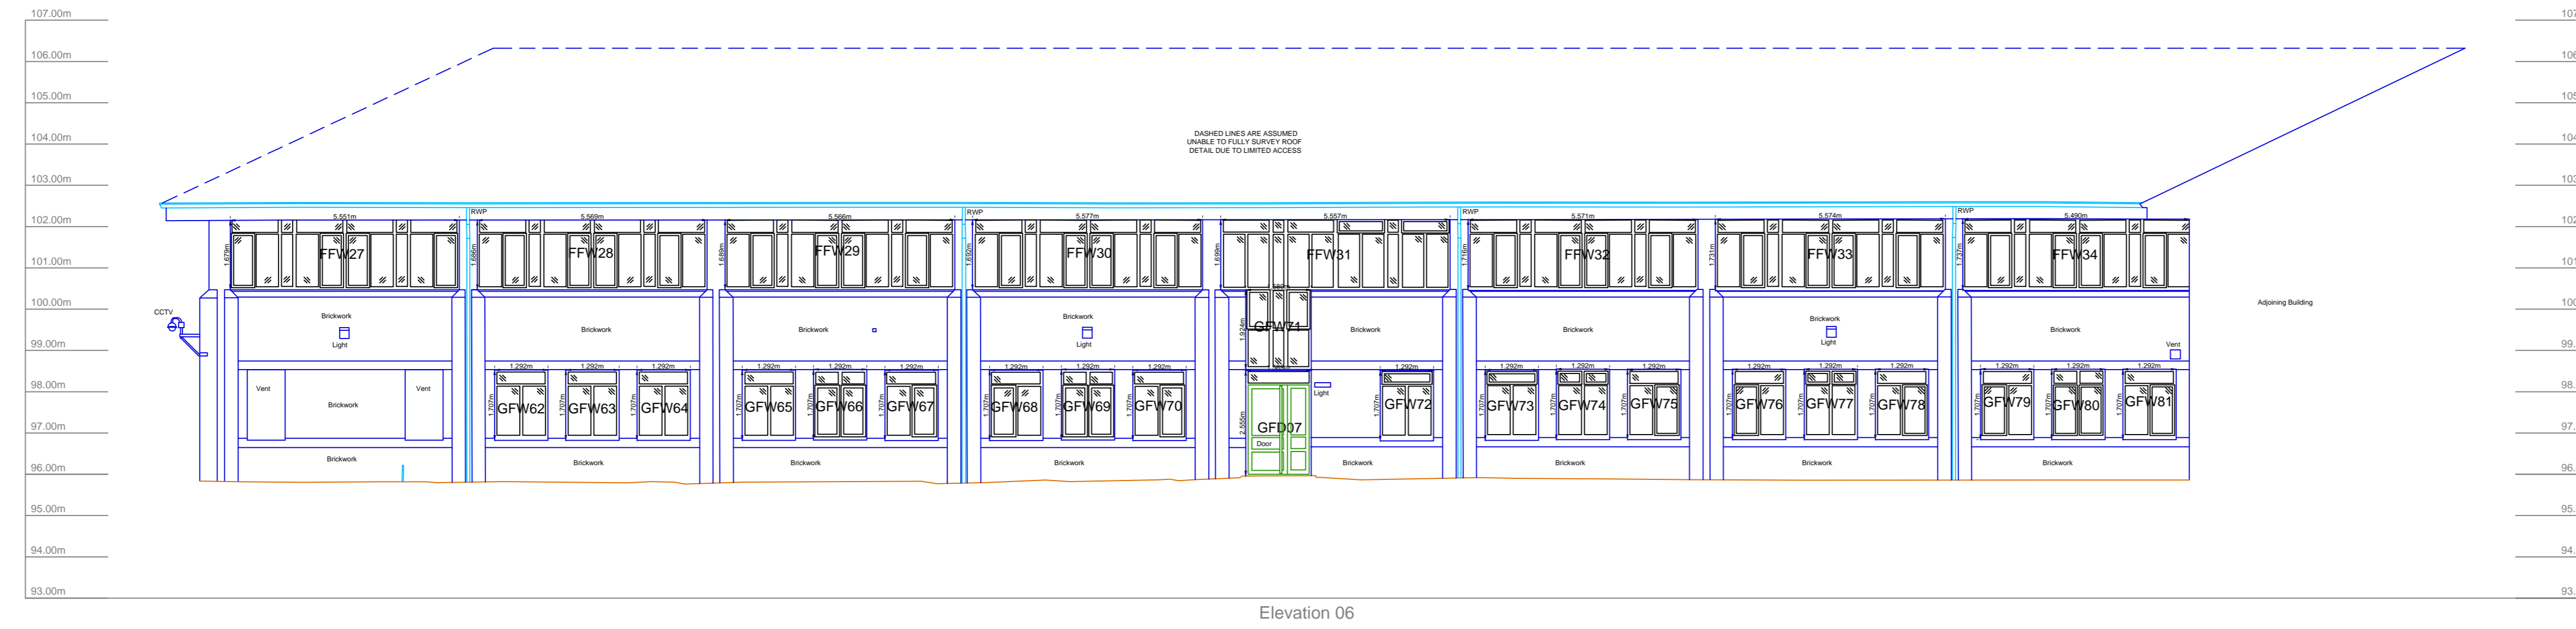

Elevation 06



Elevation 6	Height:	Length:
GFW62	1.707m	1.292m
GFW63	1.707m	1.292m
GFW64	1.707m	1.292m
GFW65	1.707m	1.292m
GFW66	1.707m	1.292m
GFW67	1.707m	1.292m
GFW68	1.707m	1.292m
GFW69	1.707m	1.292m
GFW70	1.707m	1.292m
GFW71	1.924m	1.589m
GFW72	1.707m	1.292m
GFW73	1.707m	1.292m
GFW74	1.707m	1.292m
GFW75	1.707m	1.292m
GFW76	1.707m	1.292m
GFW77	1.707m	1.292m
GFW78	1.707m	1.292m
GFW79	1.707m	1.292m
GFW80	1.707m	1.292m
GFW81	1.707m	1.292m
GFD07	2.555m	1.589m
FFW22	1.679m	5.551m
FFW28	1.686m	5.569m
FFW29	1.689m	5.566m
FFW30	1.692m	5.577m
FFW31	1.699m	5.557m
FFW32	1.716m	5.571m
FFW33	1.731m	5.574m
FFW34	1.737m	5.490m

ELEVATION LOCATIONS

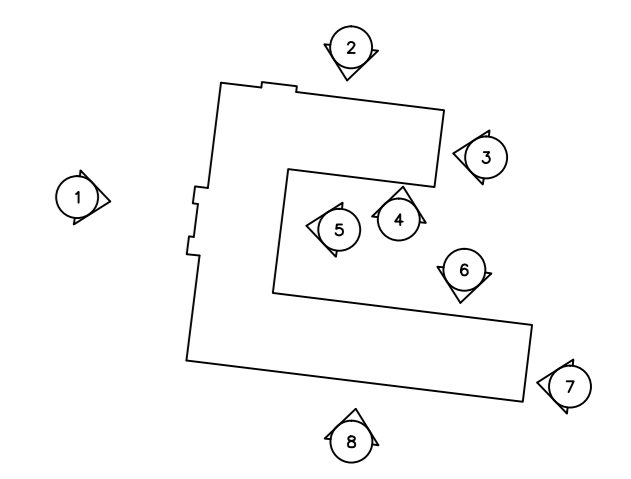

LEGEND

- Brickwork
- CERAMIC
- CHIMNEYS
- CONCRETE
- DoorS
- DRAINAGE
- ELECTRICAL
- GAS PIPES
- GLAZING
- GROUND
- METALWORK
- PIPES
- PROFILE
- RENDER
- ROOF
- SIGNAGE
- STONEMWORK
- TIMBER
- UPVC
- Vent PIPES
- VentS

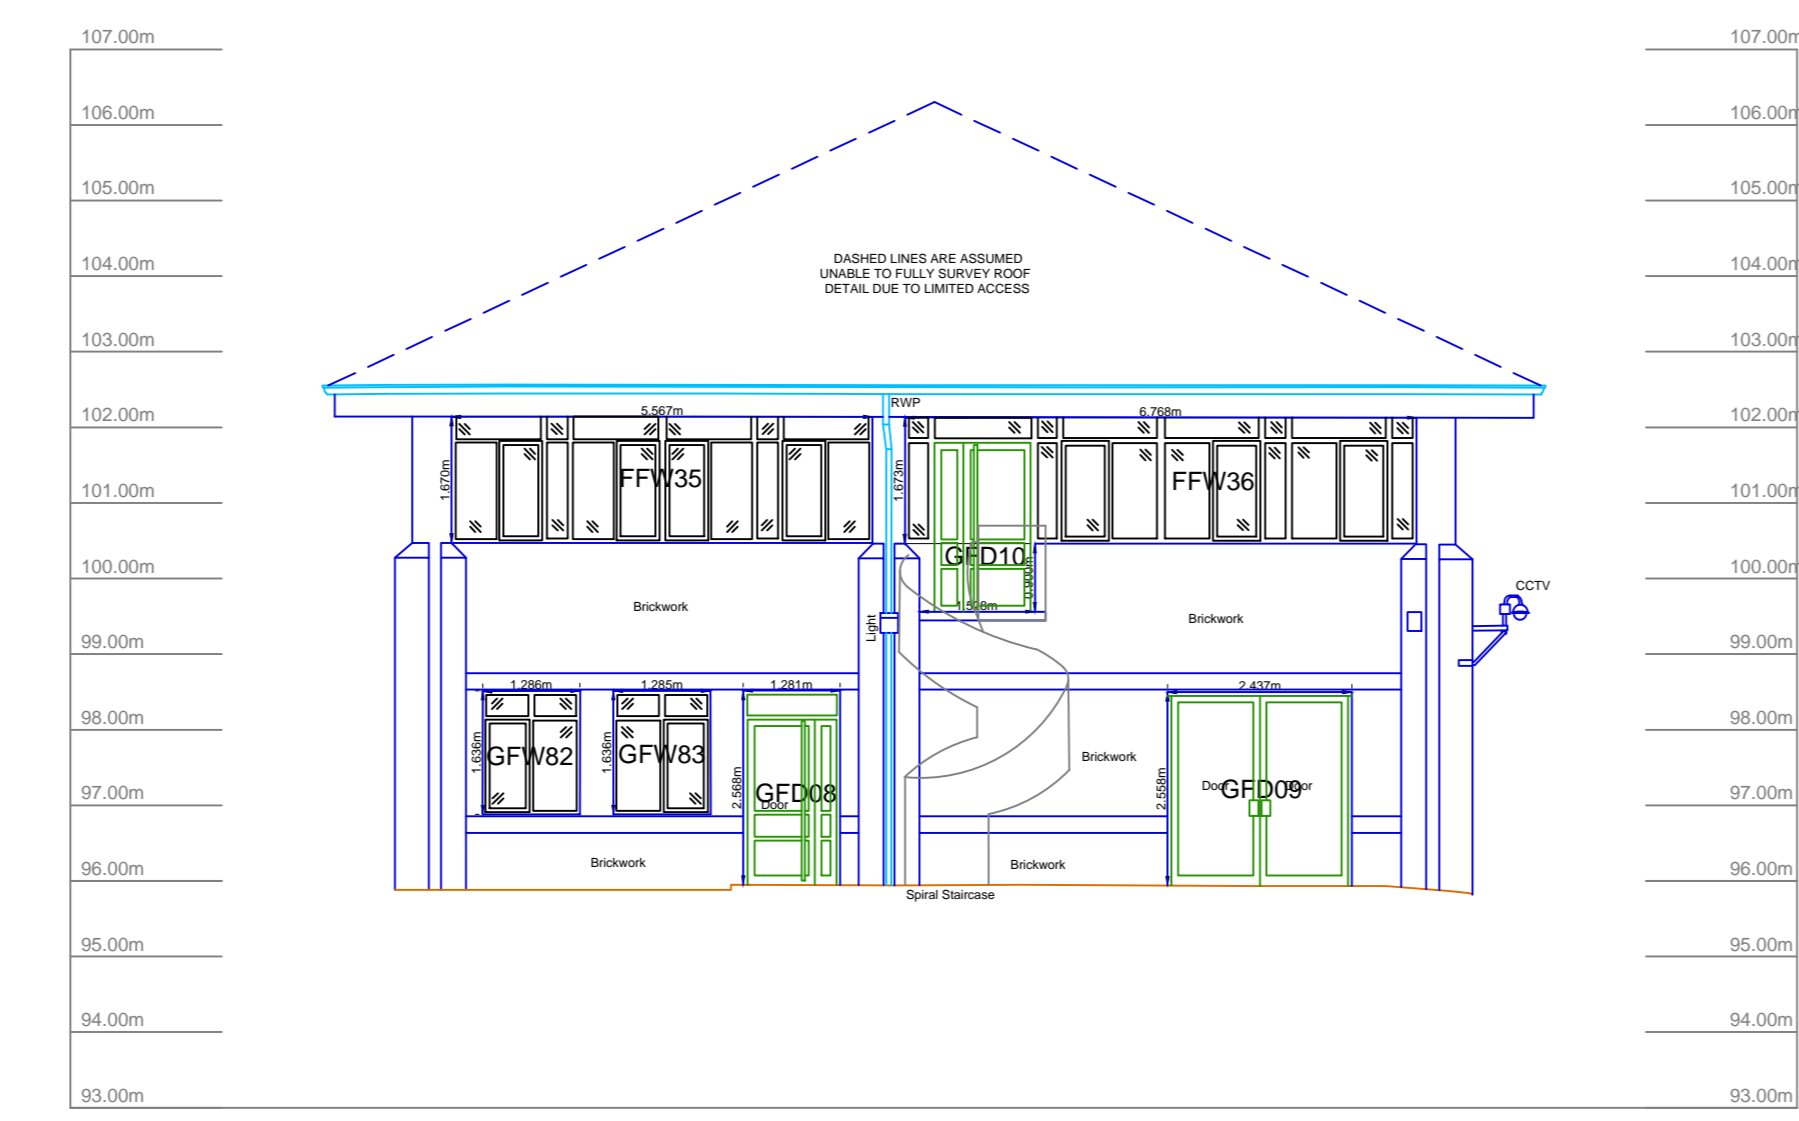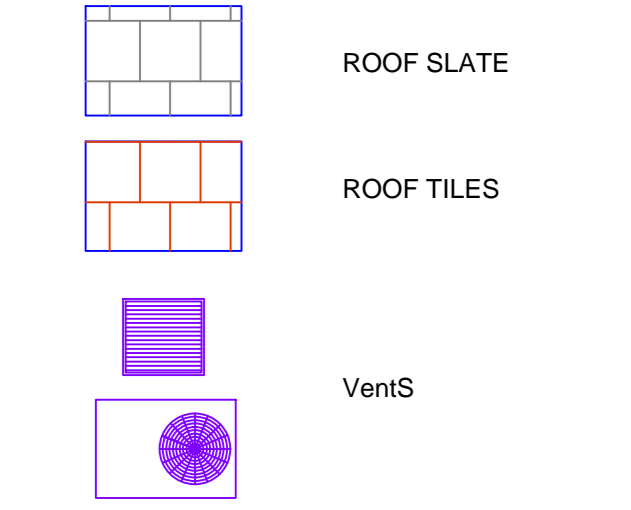

Elevation 07

Elevation 7	Height:	Length:
GFW82	1.636m	1.286m
GFW83	1.636m	1.285m
GFD08	2.568m	1.281m
GFD09	2.558m	2.437m
GFD10	0.900m	1.528m
FFW35	1.670m	5.567m
FFW36	1.673m	6.768m

REV	A	ELEVATIONS AND DATUM REVISED	NC	10/11
REV	B	DETAILS	BY	DATE
GRID	NA	DATUM	BASED UPON TOPOGRAPHICAL SURVEY	

THE SURVEY ASSOCIATION
 1993 LONDON
 020 7338 1700 0204 17004
 5, 6 & 7, Market Street, London, EC1M 6PE www.asa.org.uk


CLIENT: **SEDDON CONSTRUCTION LTD**
 PLODDER LANE
 EDGEFOLD
 BOLTON, BL4 0NN

PROJECT TITLE: **LINLEY POINT**
 ALSAGER

DRAWING TITLE: **BUILDING ELEVATION SURVEY**
 ELEVATIONS 06 & 07


SURVEYED BY: SLS	DRAWN BY: NC	SURVEY DATE: 10/2018	APPROVED BY: GJ
SCALE: 1:100 B AD			
DRAWING NUMBER: 1000_E Rev A			
SHEET NUMBER: 3 of 4 AD			REV: A

ELEVATION LOCATIONS

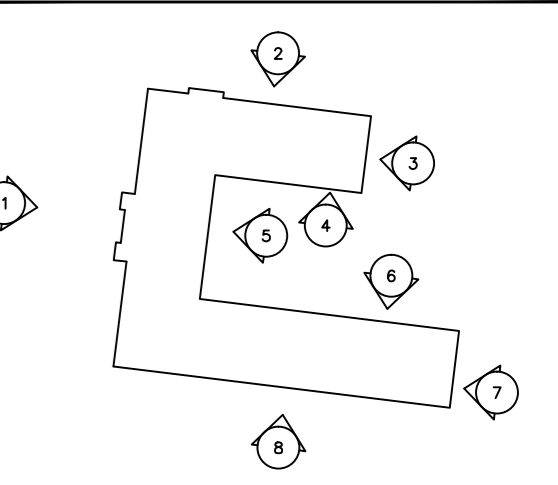

LEGEND

- Brickwork
- CERAMIC
- CHIMNEYS
- CONCRETE
- DoorS
- DRAINAGE
- ELECTRICAL
- GAS PIPES
- GLAZING
- GROUND
- METALWORK
- PIPES
- PROFILE
- RENDER
- ROOF
- SIGNAGE
- STONEWORK
- TIMBER
- UPVC
- Vent PIPES
- VentS

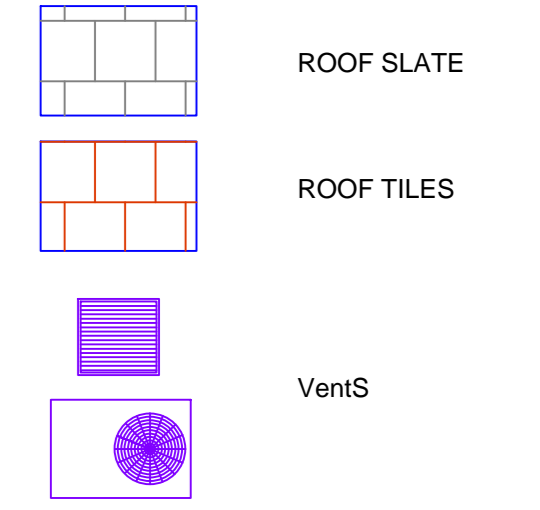

Elevation 08

Elevation 8	Height:	Length:
GFW84	1.633m	1.299m
GFW85	1.633m	2.436m
GFW86	1.649m	1.299m
GFW87	1.701m	1.268m
GFW88	1.701m	1.278m
GFW89	1.701m	1.268m
GFW90	1.649m	1.299m
GFW91	1.649m	1.300m
GFW92	1.649m	1.299m
GFW93	1.649m	1.299m
GFW94	1.649m	1.290m
GFW95	1.649m	1.299m
GFW96	1.634m	1.284m
GFW97	1.649m	1.290m
GFW98	1.634m	1.284m
GFW99	1.649m	1.286m
GFW100	1.649m	1.290m
GFW101	1.649m	1.286m
GFW102	1.649m	1.286m
GFW103	1.649m	1.290m
GFW104	1.646m	1.286m
GFW105	1.649m	1.286m
GFW106	1.649m	1.290m
GFW107	1.649m	1.286m
GFW108	1.649m	1.286m
GFW109	1.649m	1.290m
GFW110	1.648m	1.286m
GFW111	1.649m	1.286m
GFW112	1.649m	1.290m
GFW113	1.646m	1.286m
FFW37	1.679m	6.763m
FFW38	1.719m	1.268m
FFW39	1.719m	1.278m
FFW40	1.719m	1.268m
FFW41	1.729m	5.556m
FFW42	1.681m	5.566m
FFW43	1.679m	5.559m
FFW44	1.669m	5.563m
FFW45	1.678m	5.563m
FFW46	1.676m	5.564m
FFW47	1.676m	5.561m
FFW48	1.678m	5.560m

A	ELEVATIONS AND DATUM REVISED	NC	10/11
REV	DETAILS	BY	DATE

GRID: NA
 DATUM: BASED UPON TOPOGRAPHICAL SURVEY

THE SURVEY ASSOCIATION
 40SEVEN
 THE SURVEY ASSOCIATION

CLIENT:
 SEDDON CONSTRUCTION LTD
 PLODDER LANE
 EDGEFOLD
 BOLTON, BL4 0NN

PROJECT TITLE:
 LINLEY POINT
 ALSAGER

DRAWING TITLE:
 BUILDING ELEVATION SURVEY
 ELEVATIONS 08

SURVEYED BY: SLS
 DRAWN BY: NC
 APPROVED BY: GJ

SCALE: 1:100 B AD
 SURVEY DATE: 10/2018
 DRAWING NUMBER: 1000_E Rev A

SHEET NUMBER: 4 of AD
 REV: A