
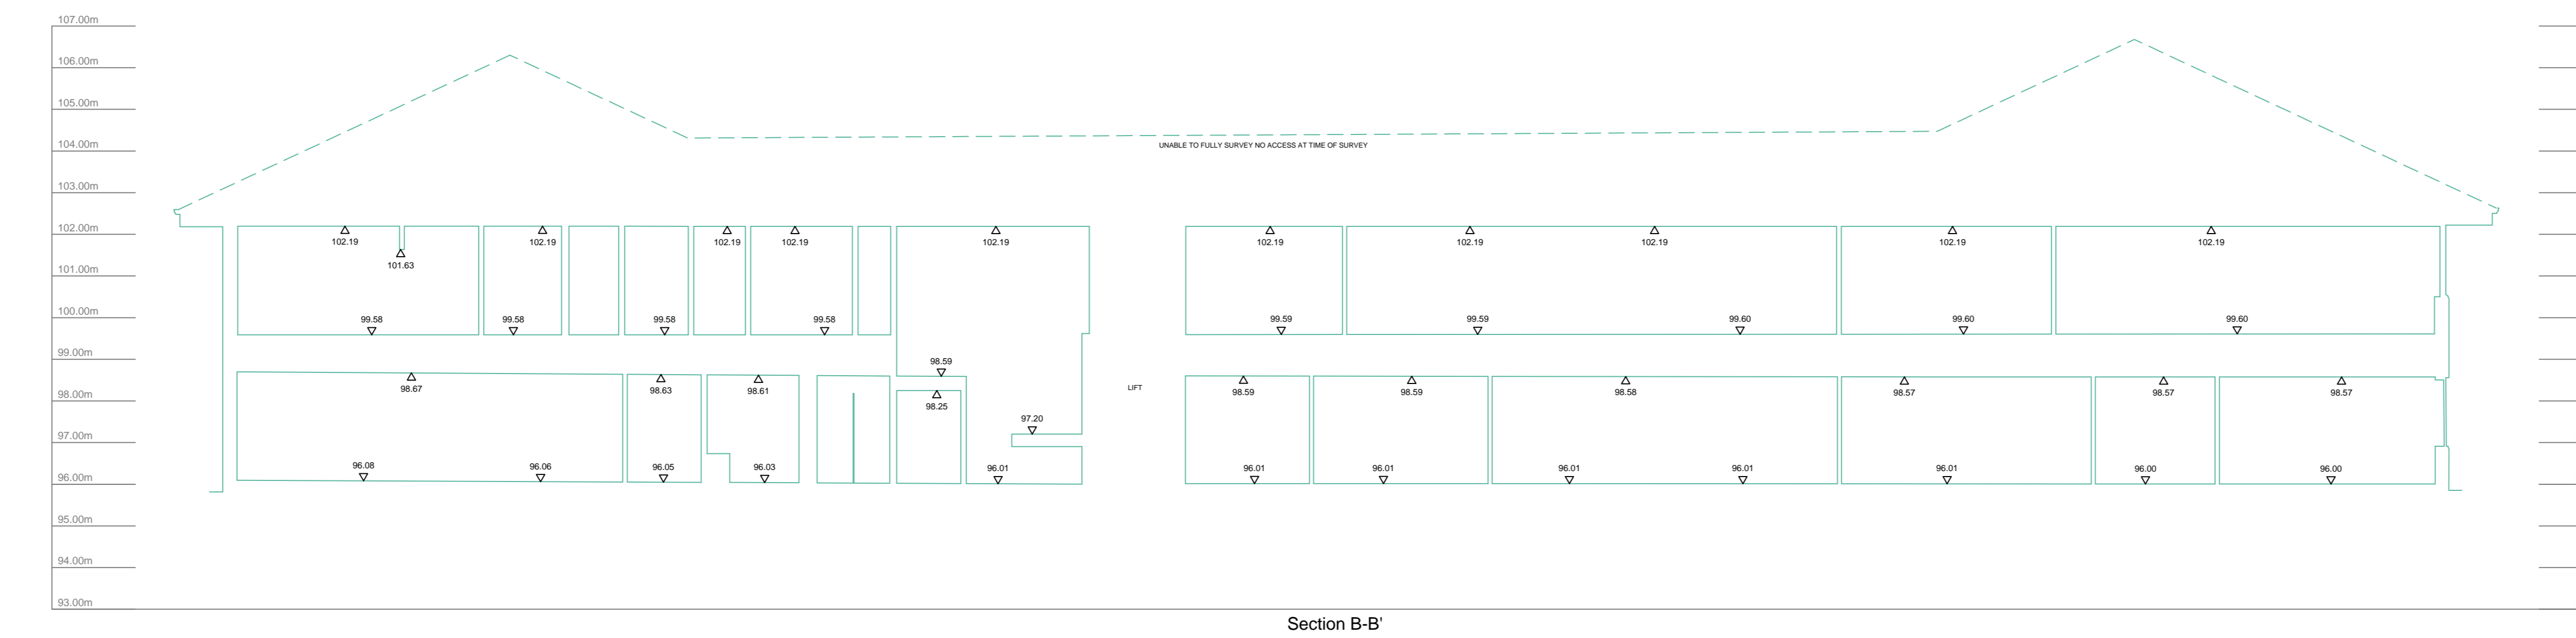
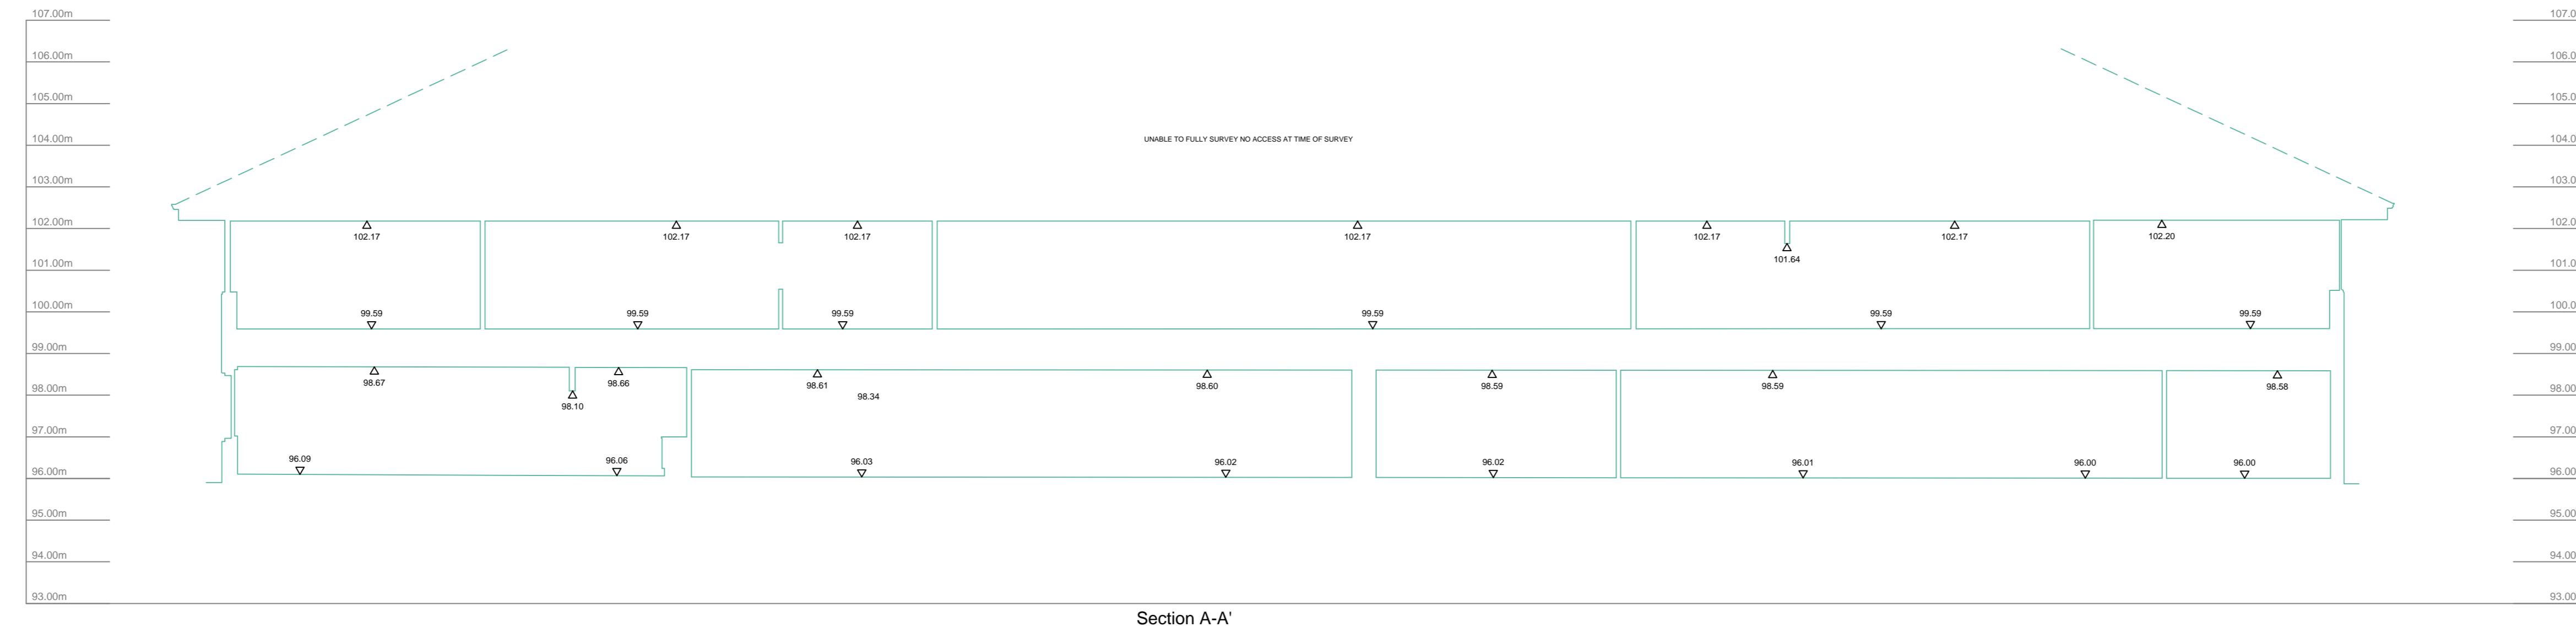


SECTION LOCATIONS

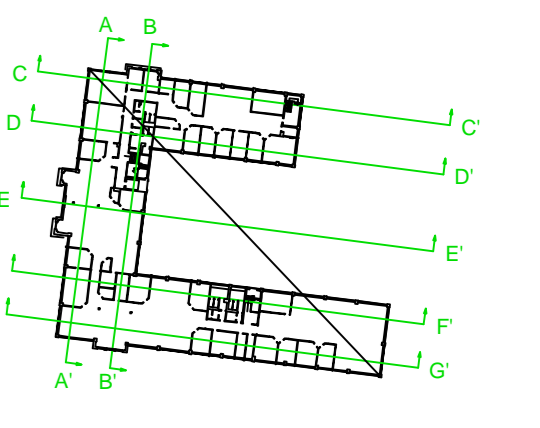

REV	DATE	BY	DATE

DATE: 15/02/2018

CLIENT: SEDDON CONSTRUCTION LTD  
 PLODDER LANE  
 EDGEFOLD  
 BOLTON, BL4 0NN

PROJECT TITLE: LINLEY POINT  
 ALSAGER




DRAWING TITLE: BUILDING ELEVATION SURVEY  
 ELEVATIONS 01 & 02

SURVEYED BY: SLS      DRAWN BY: NC      APPROVED BY: GJ

SCALE: 1:100 B AD      SURVEY DATE: 15/02/2018

DRAWING NUMBER: 1050\_X\_Rev A      SHEET NUMBER: 1 of 2 AD      REV: A

SECTION LOCATIONS

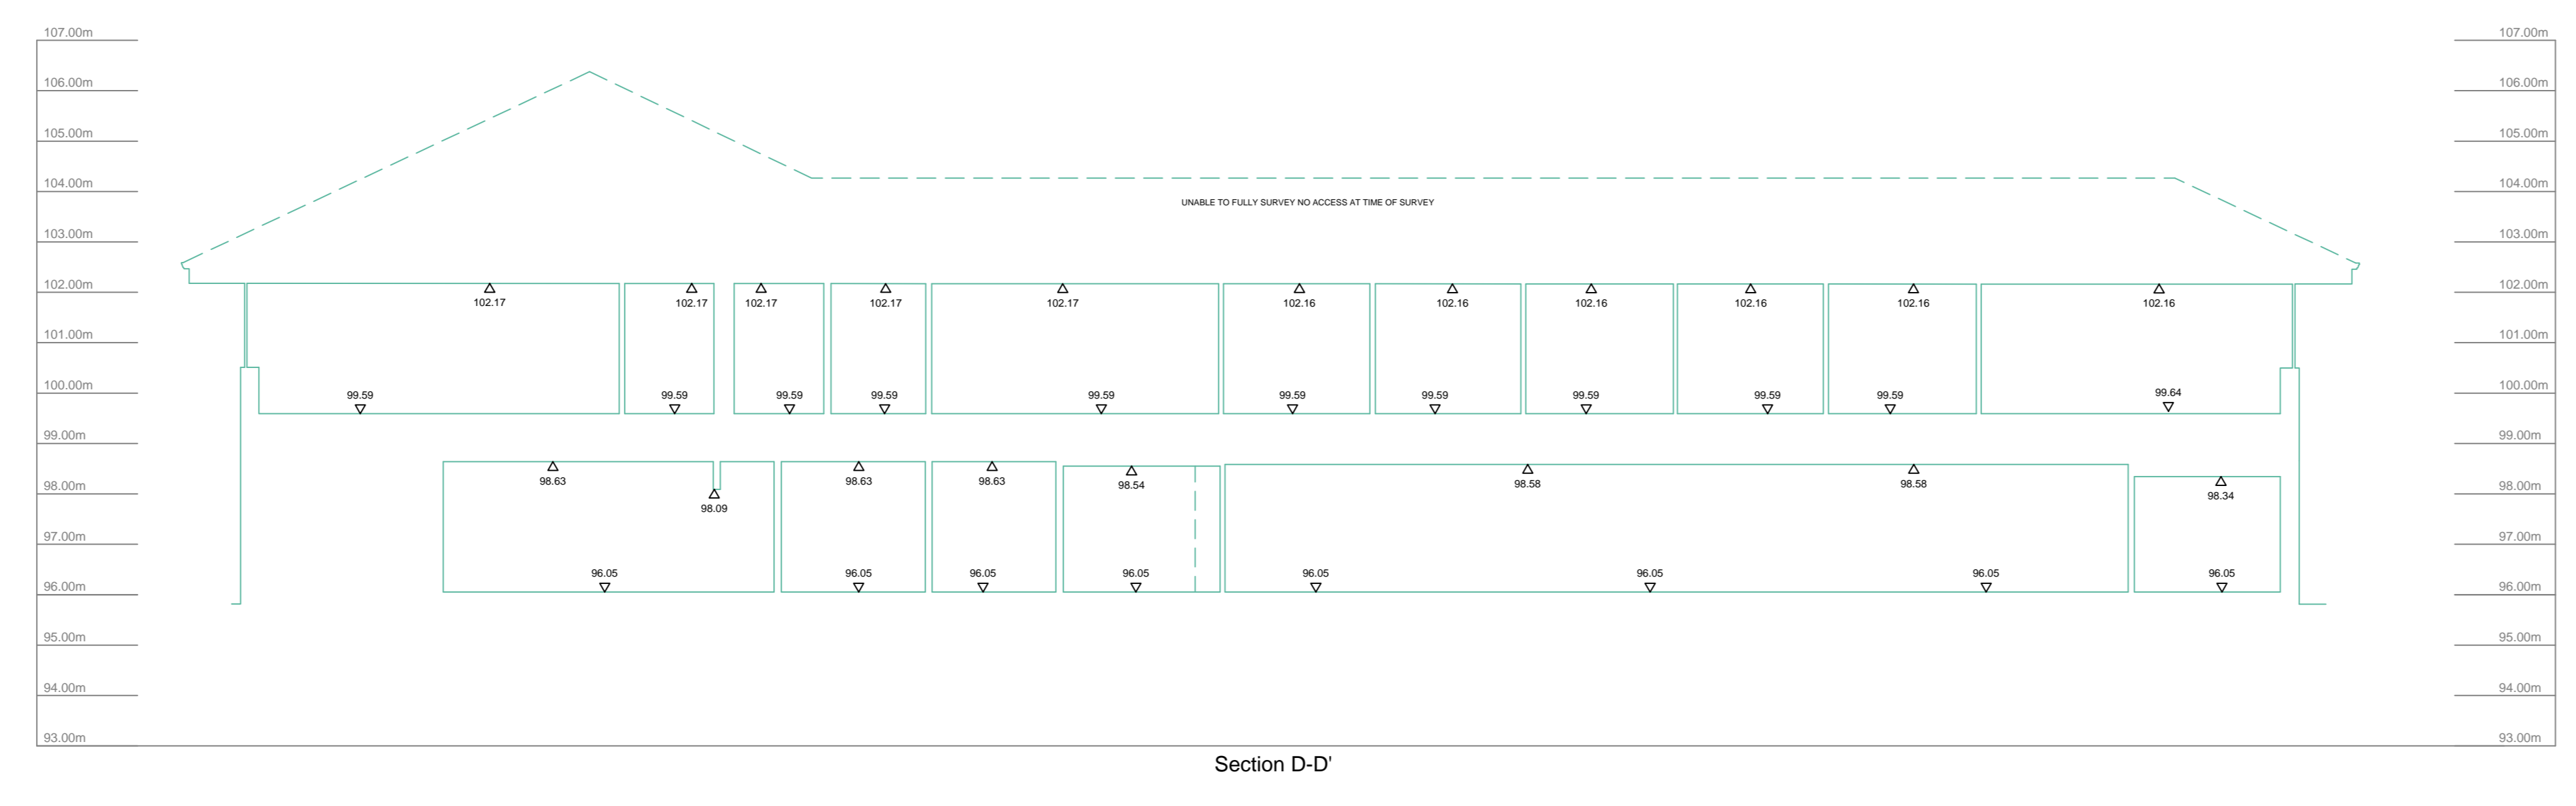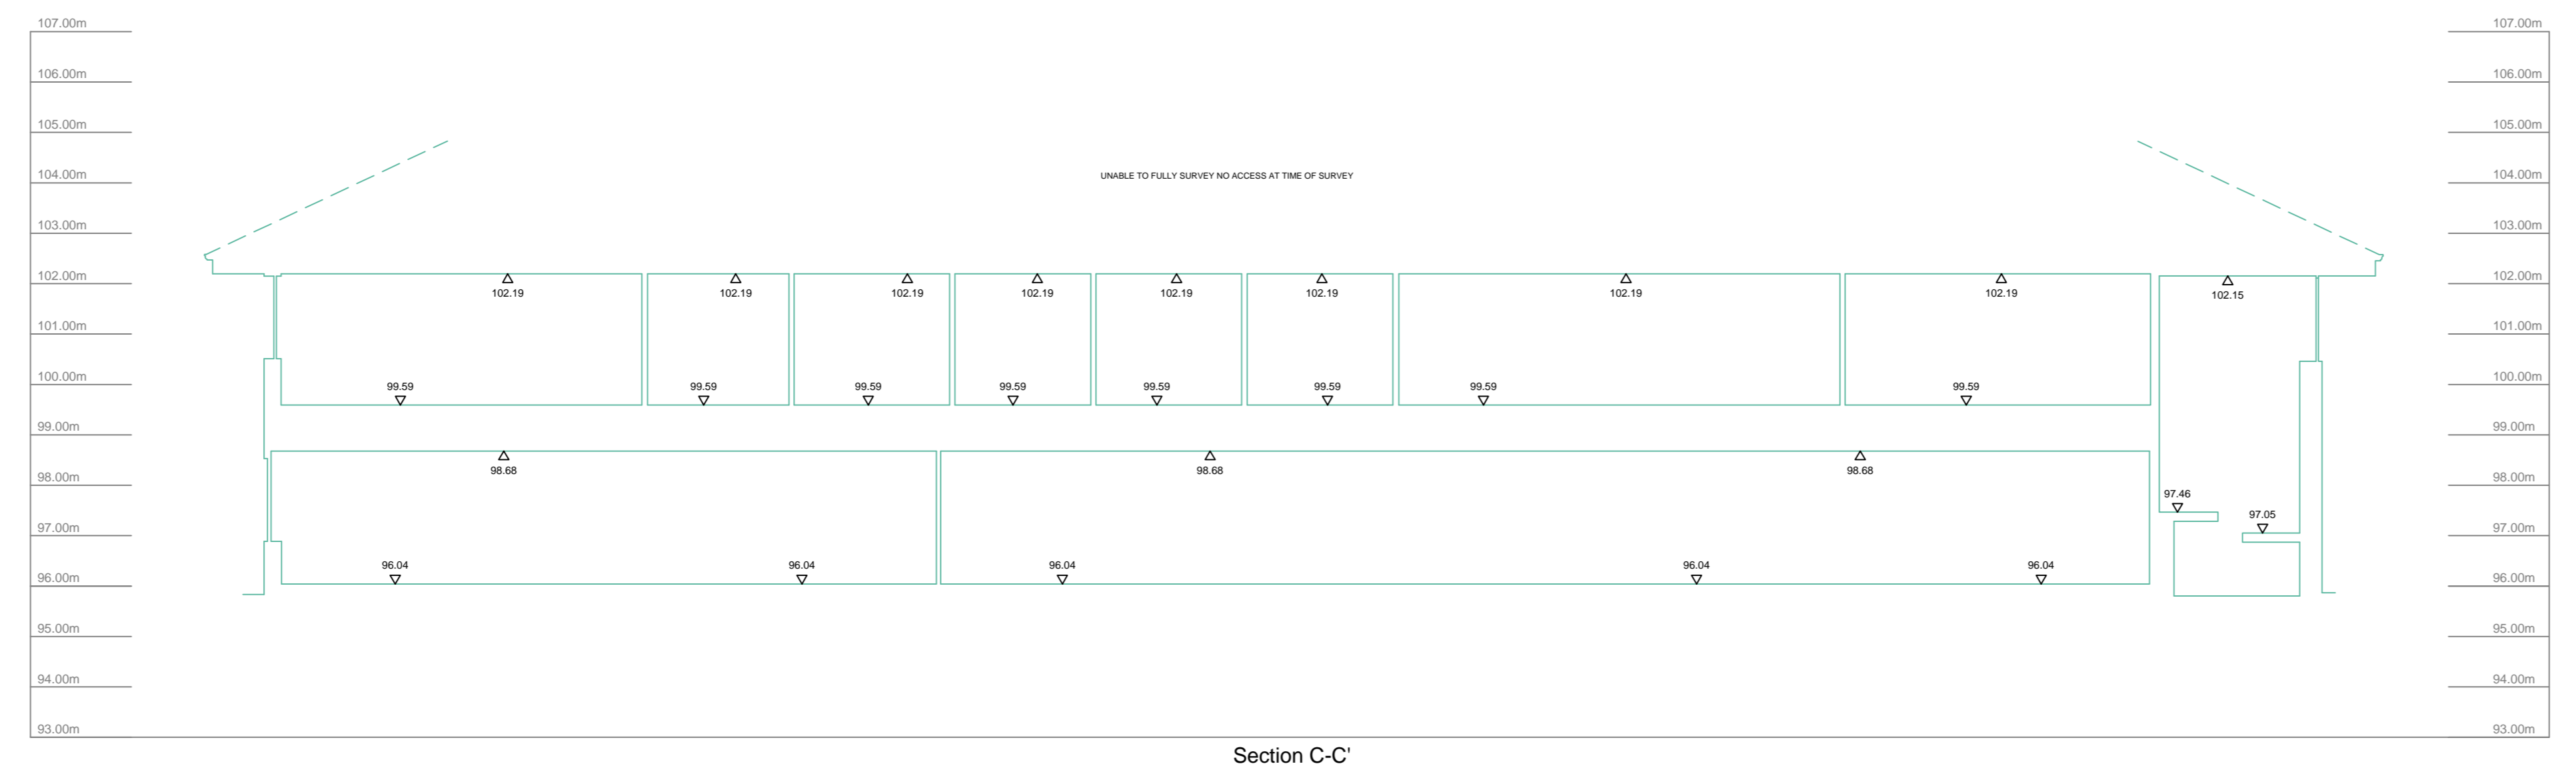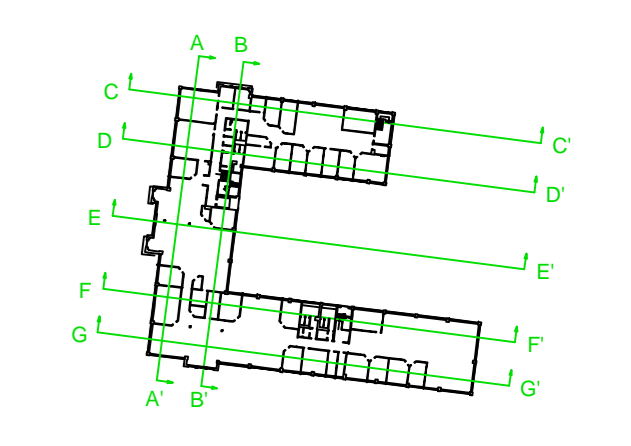

REV	DATE	BY	DATE
A	DATUM REVISED	NC	10/17
REV	DETAILS	BY	DATE

GRID N/A DATUM BASED UPON TOPOGRAPHICAL SURVEY

CLIENT: SEDDON CONSTRUCTION LTD  
PLODDER LANE  
EDGEFOLD  
BOLTON, BL4 0NN

PROJECT FILE: LINLEY POINT  
ALSAGER



DRAWING TITLE: BUILDING ELEVATION SURVEY  
ELEVATIONS 03, 04 & 05

SURVEYED BY	DRAWN BY	APPROVED BY
SLS	NC	GJ


SCALE: 1:100 B AD SURVEY DATE: 10/2018  
DRAWING NUMBER: 1050\_X\_Rev A

SHEET NUMBER: 2 of 2 AG REV: A


SECTION LOCATIONS

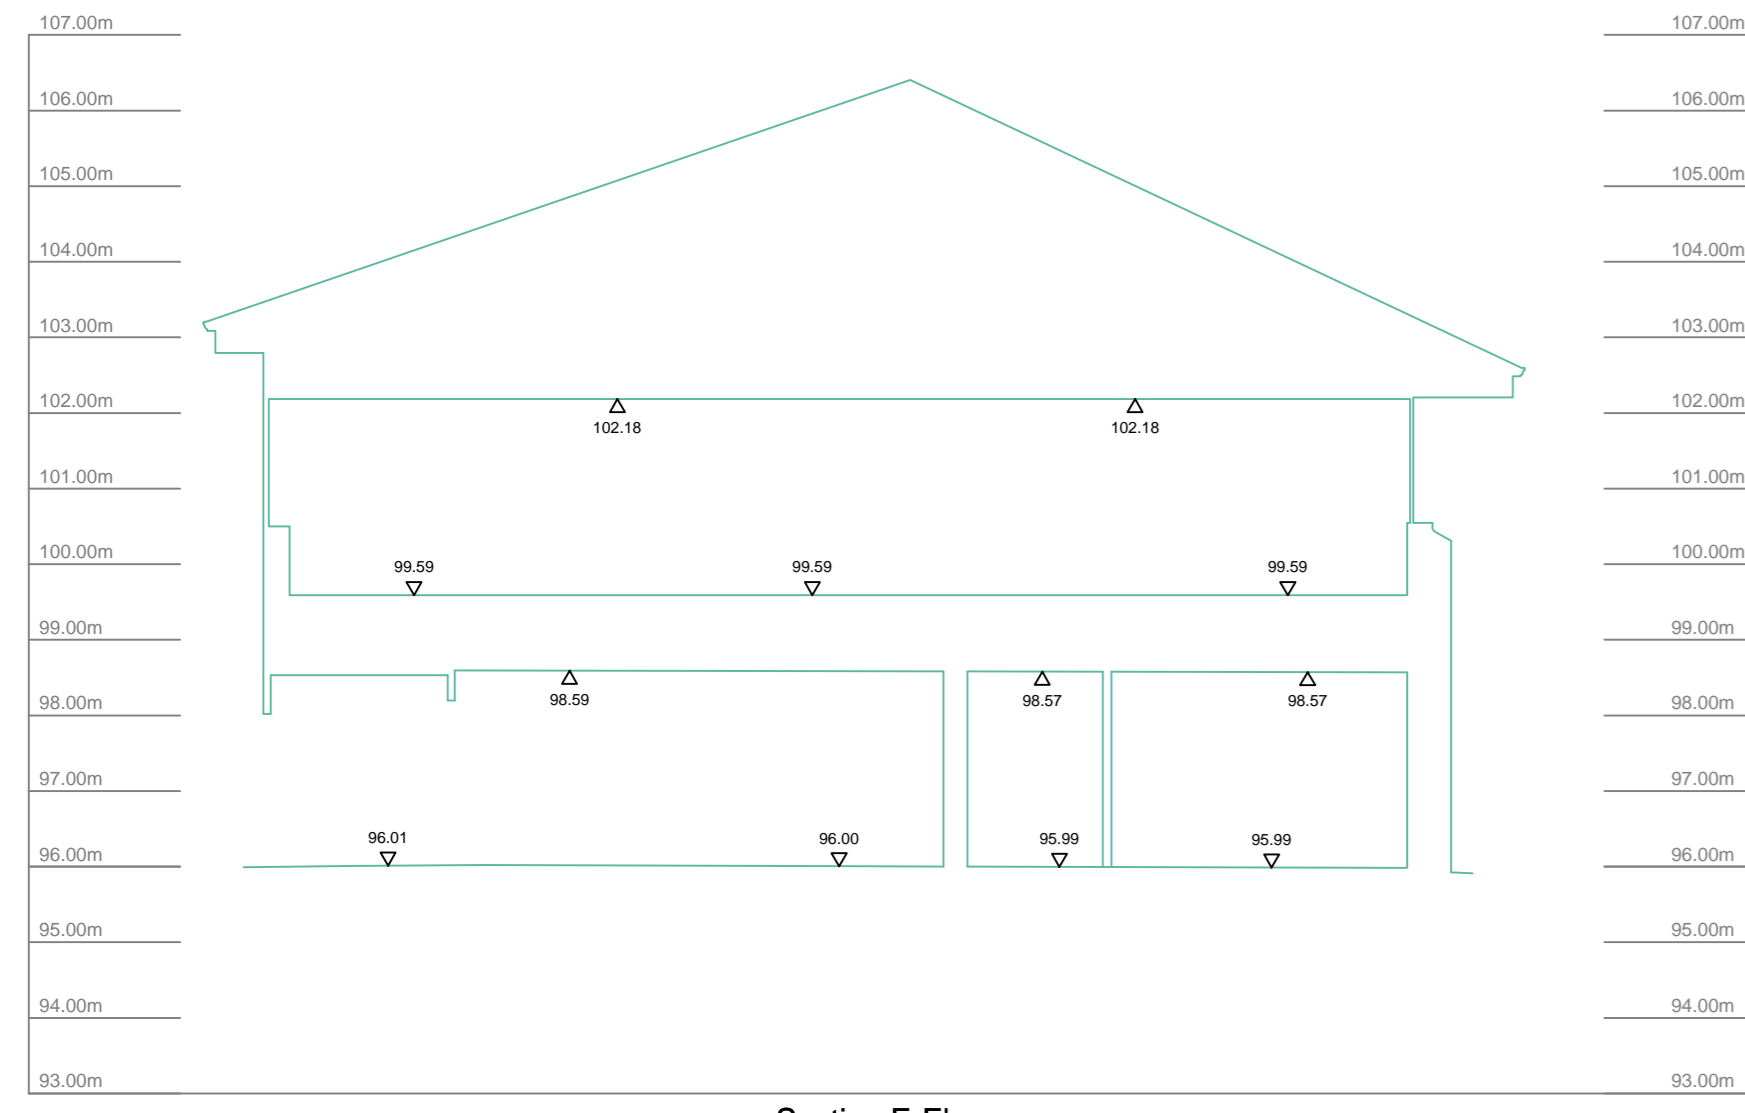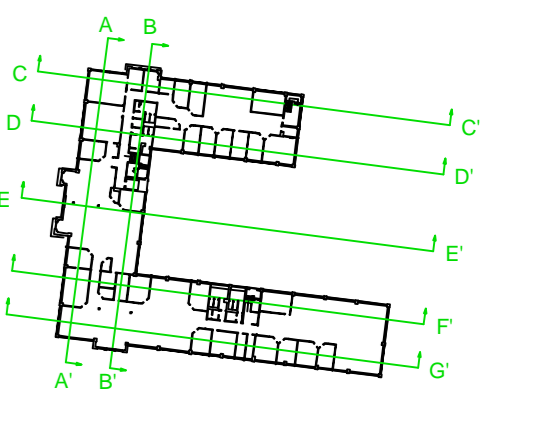

Section E-E'

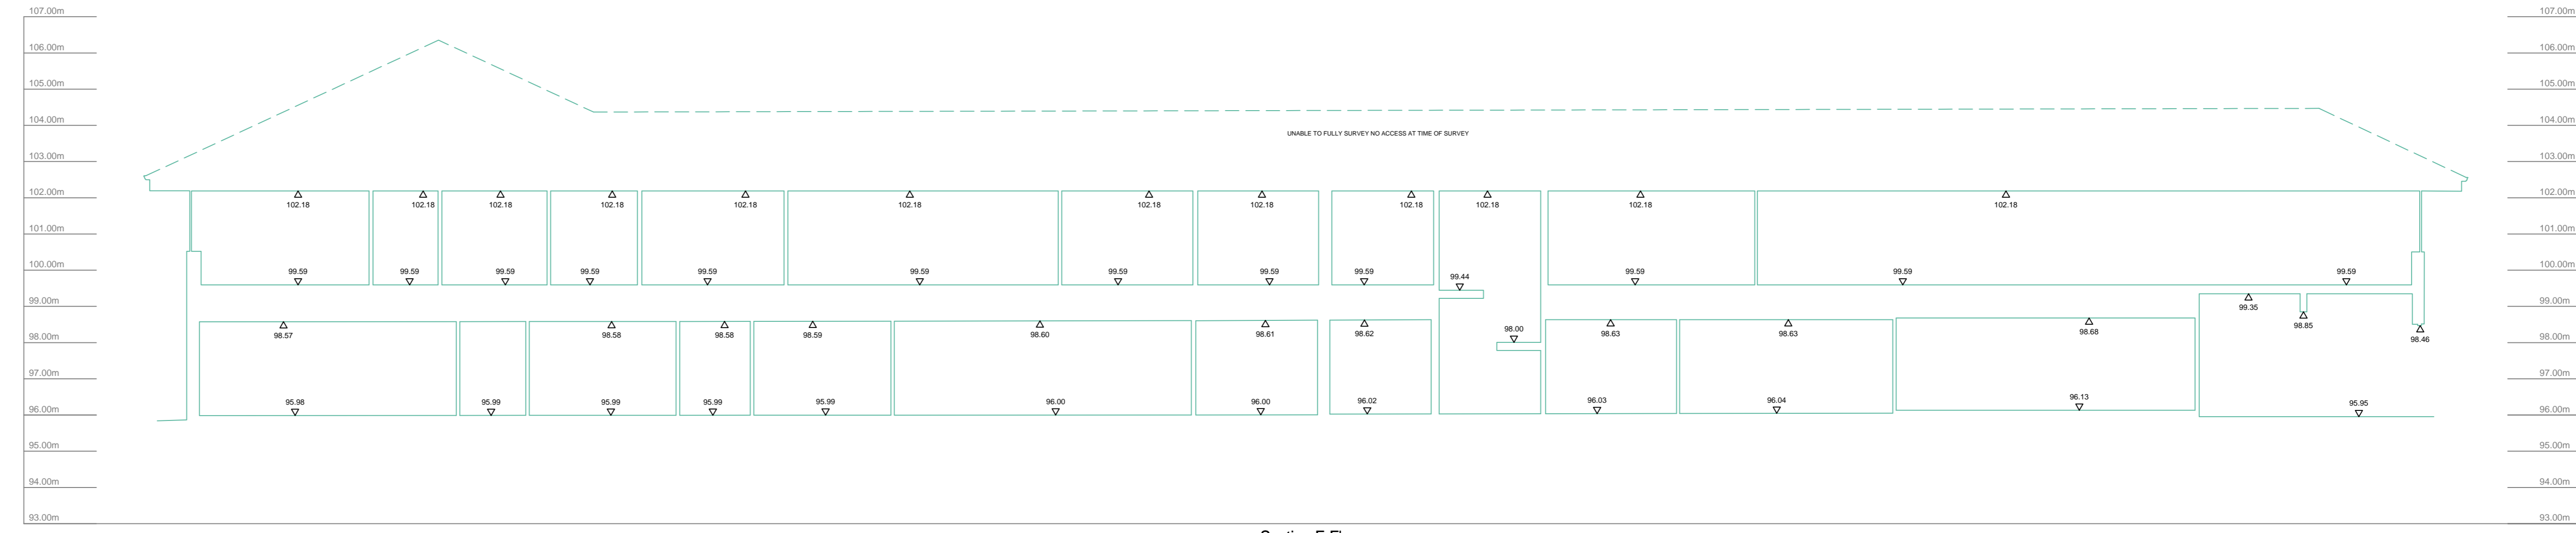


Section F-F'

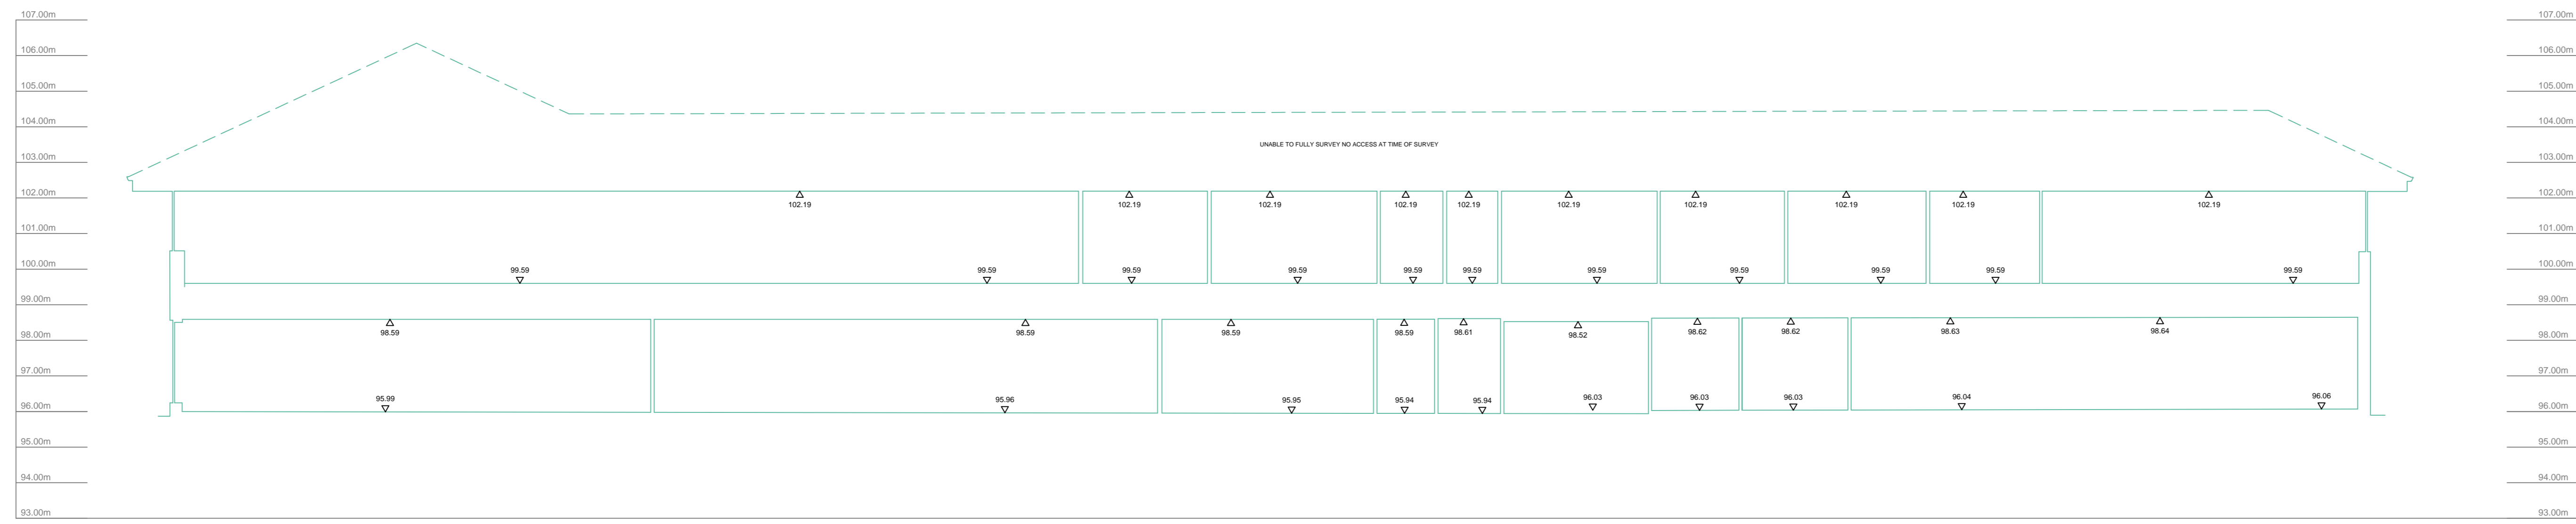

Section G-G'

REV	DATE	BY	DATE
-----	------	----	------

GRID	DATUM	BASED UPON TOPOGRAPHICAL SURVEY
------	-------	---------------------------------

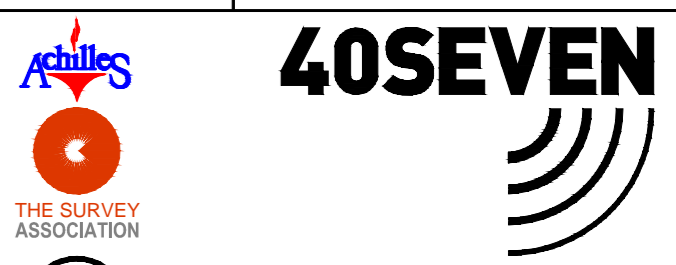

CLIENT: SEDDON CONSTRUCTION LTD  
PLODDER LANE  
EDGEFOLD  
BOLTON, BL4 0NN

PROJECT TITLE: LINLEY POINT  
ALSAGER

DRAWING TITLE: BUILDING ELEVATION SURVEY  
CROSS SECTIONS A-A' & B-B'

SURVEYED BY: SLS	DRAWN BY: NC	APPROVED BY: GJ
------------------	--------------	-----------------

SCALE: 1:100 B AD	SURVEY DATE: 10/2018
-------------------	----------------------

DRAWING NUMBER: 1000_E	SHEET NUMBER: 3 of 4 AG	REV: A
------------------------	-------------------------	--------